



**Title** Stoke Fleming 2

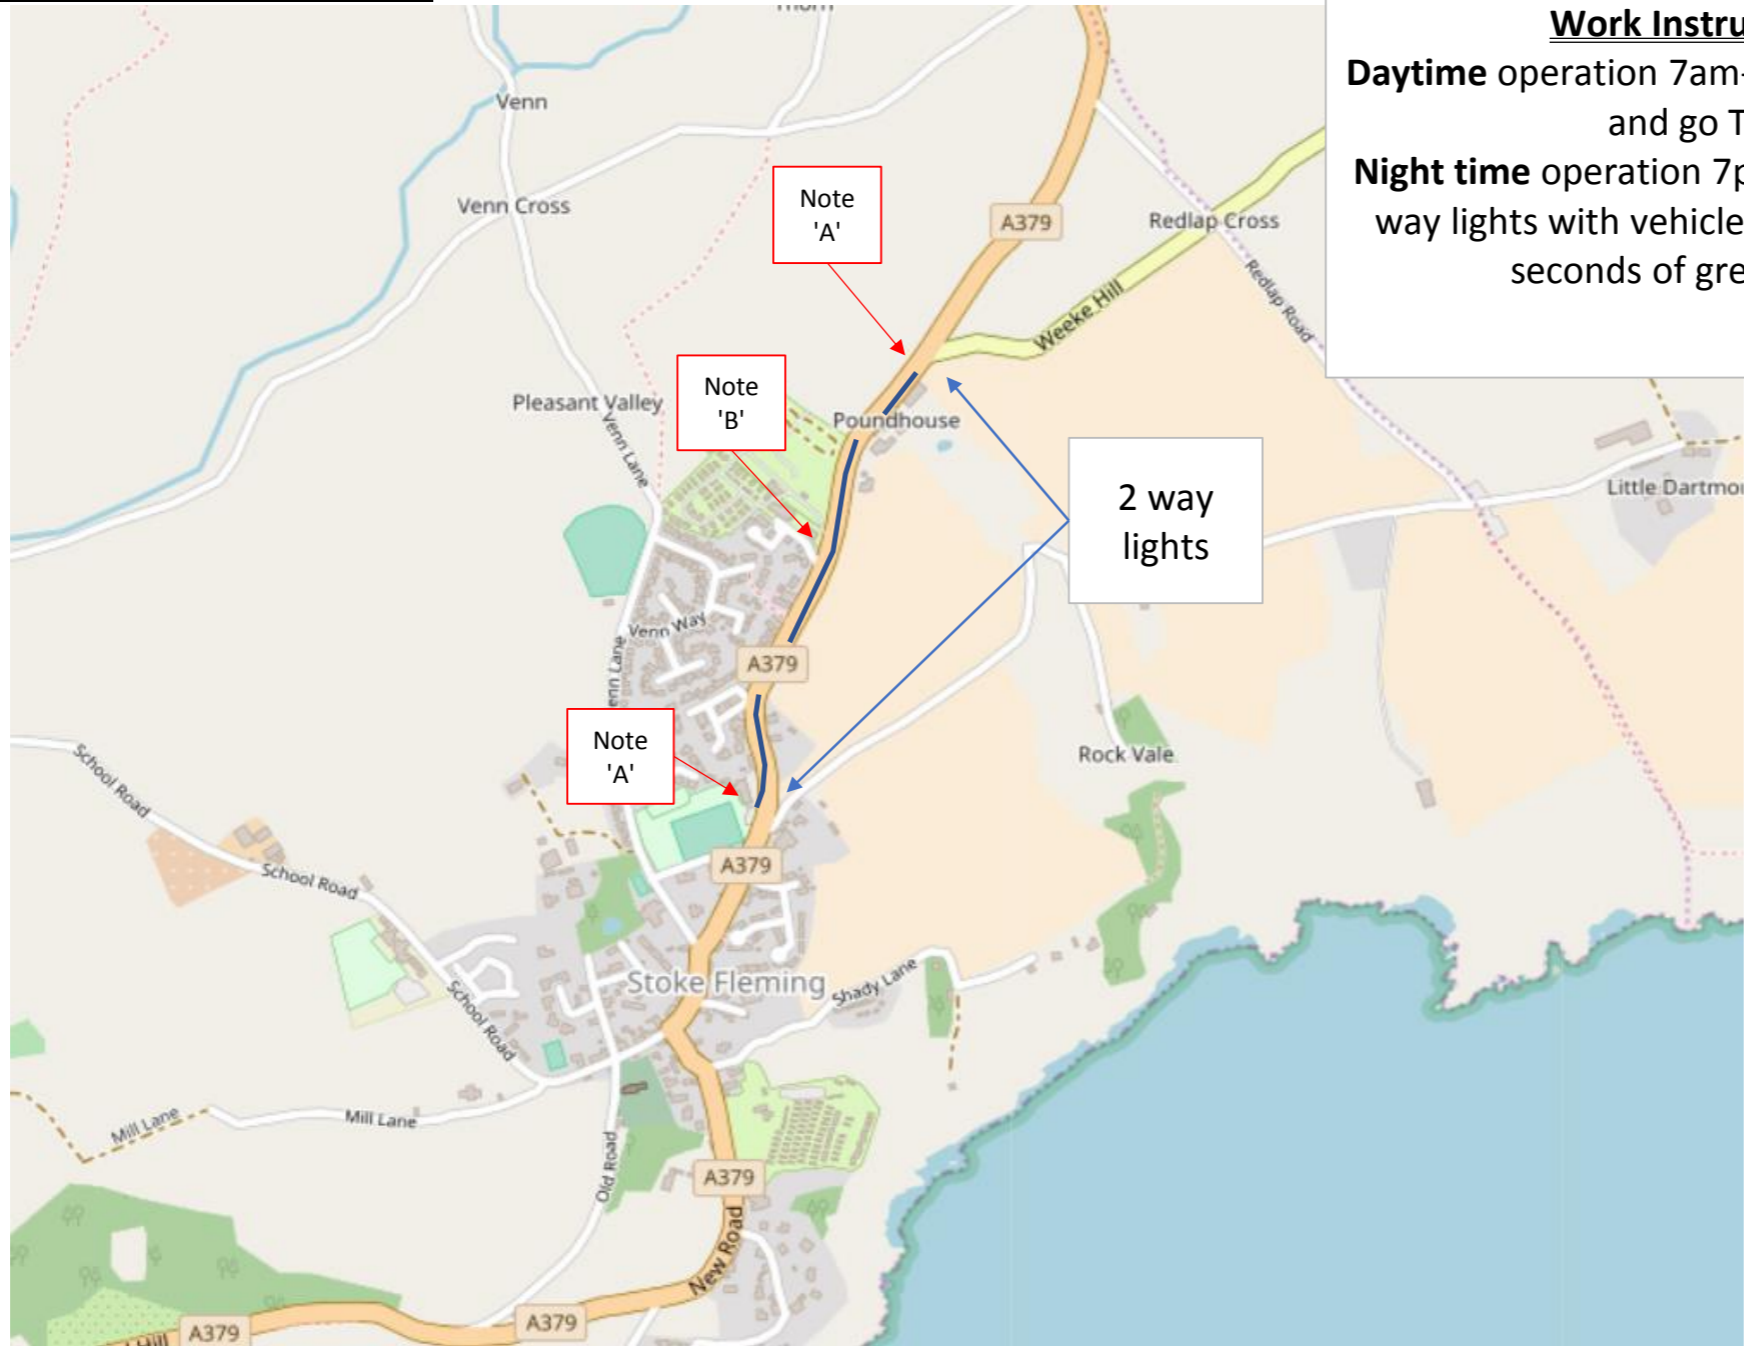

**Work Instructions**  
**Daytime** operation 7am-7pm requires stop and go TM.  
**Night time** operation 7pm-7am requires 2 way lights with vehicle activation & 120 seconds of green times

**Multi Phase Signals**

- All signs comply with Chapter 8
- Maximum distance between signals is 250m
- Minimum distance between heads is 30m
- Temporary signals shall not be within 150m of an existing level crossing
- Temporary signals shall not be within 150m of an existing level crossing
- Coning shall be at 45degrees to kerb line
- Multiway lights shall be operated in VA unless otherwise stated

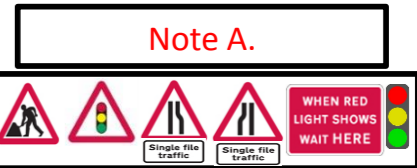

**Note B.**

Consideration required for adjoining roads and private drives where 3 way lights is not required but addition signage (below) is required. Where this is appropriate on the adjoining roads, the drivers must be able to see both of the all heads

**Site Length Metres**

**Bus Stop =**

Metres between 'Wait Here' signs	Red Timings	Green Timings
31-50	5	35
51-75	10	35
76-100	10	40
101-135	15	40
136-150	15	45
151-195	20	45
196-200	20	50
201-250	25	50
251-300	30	50

Type of restriction requested	2 Way Traffic Lights (Rolling)		
Street	Dartmouth Road		
Town	Stoke Fleming		
Postcode	TQ6 0RF		
Street Name	USRN	From	To
Dartmouth Road	35501633	SX 86634 49363	SX 86386 48687



**Businesses & Public Areas**

1	
2	
3	
4	
5	
6	
Drawing number	Stoke Fleming 2
Date drawn	11-Jun
Drawn by	JP

--	--	--	--

Approved by

GW