



Title **Stoke Fleming-TM20**

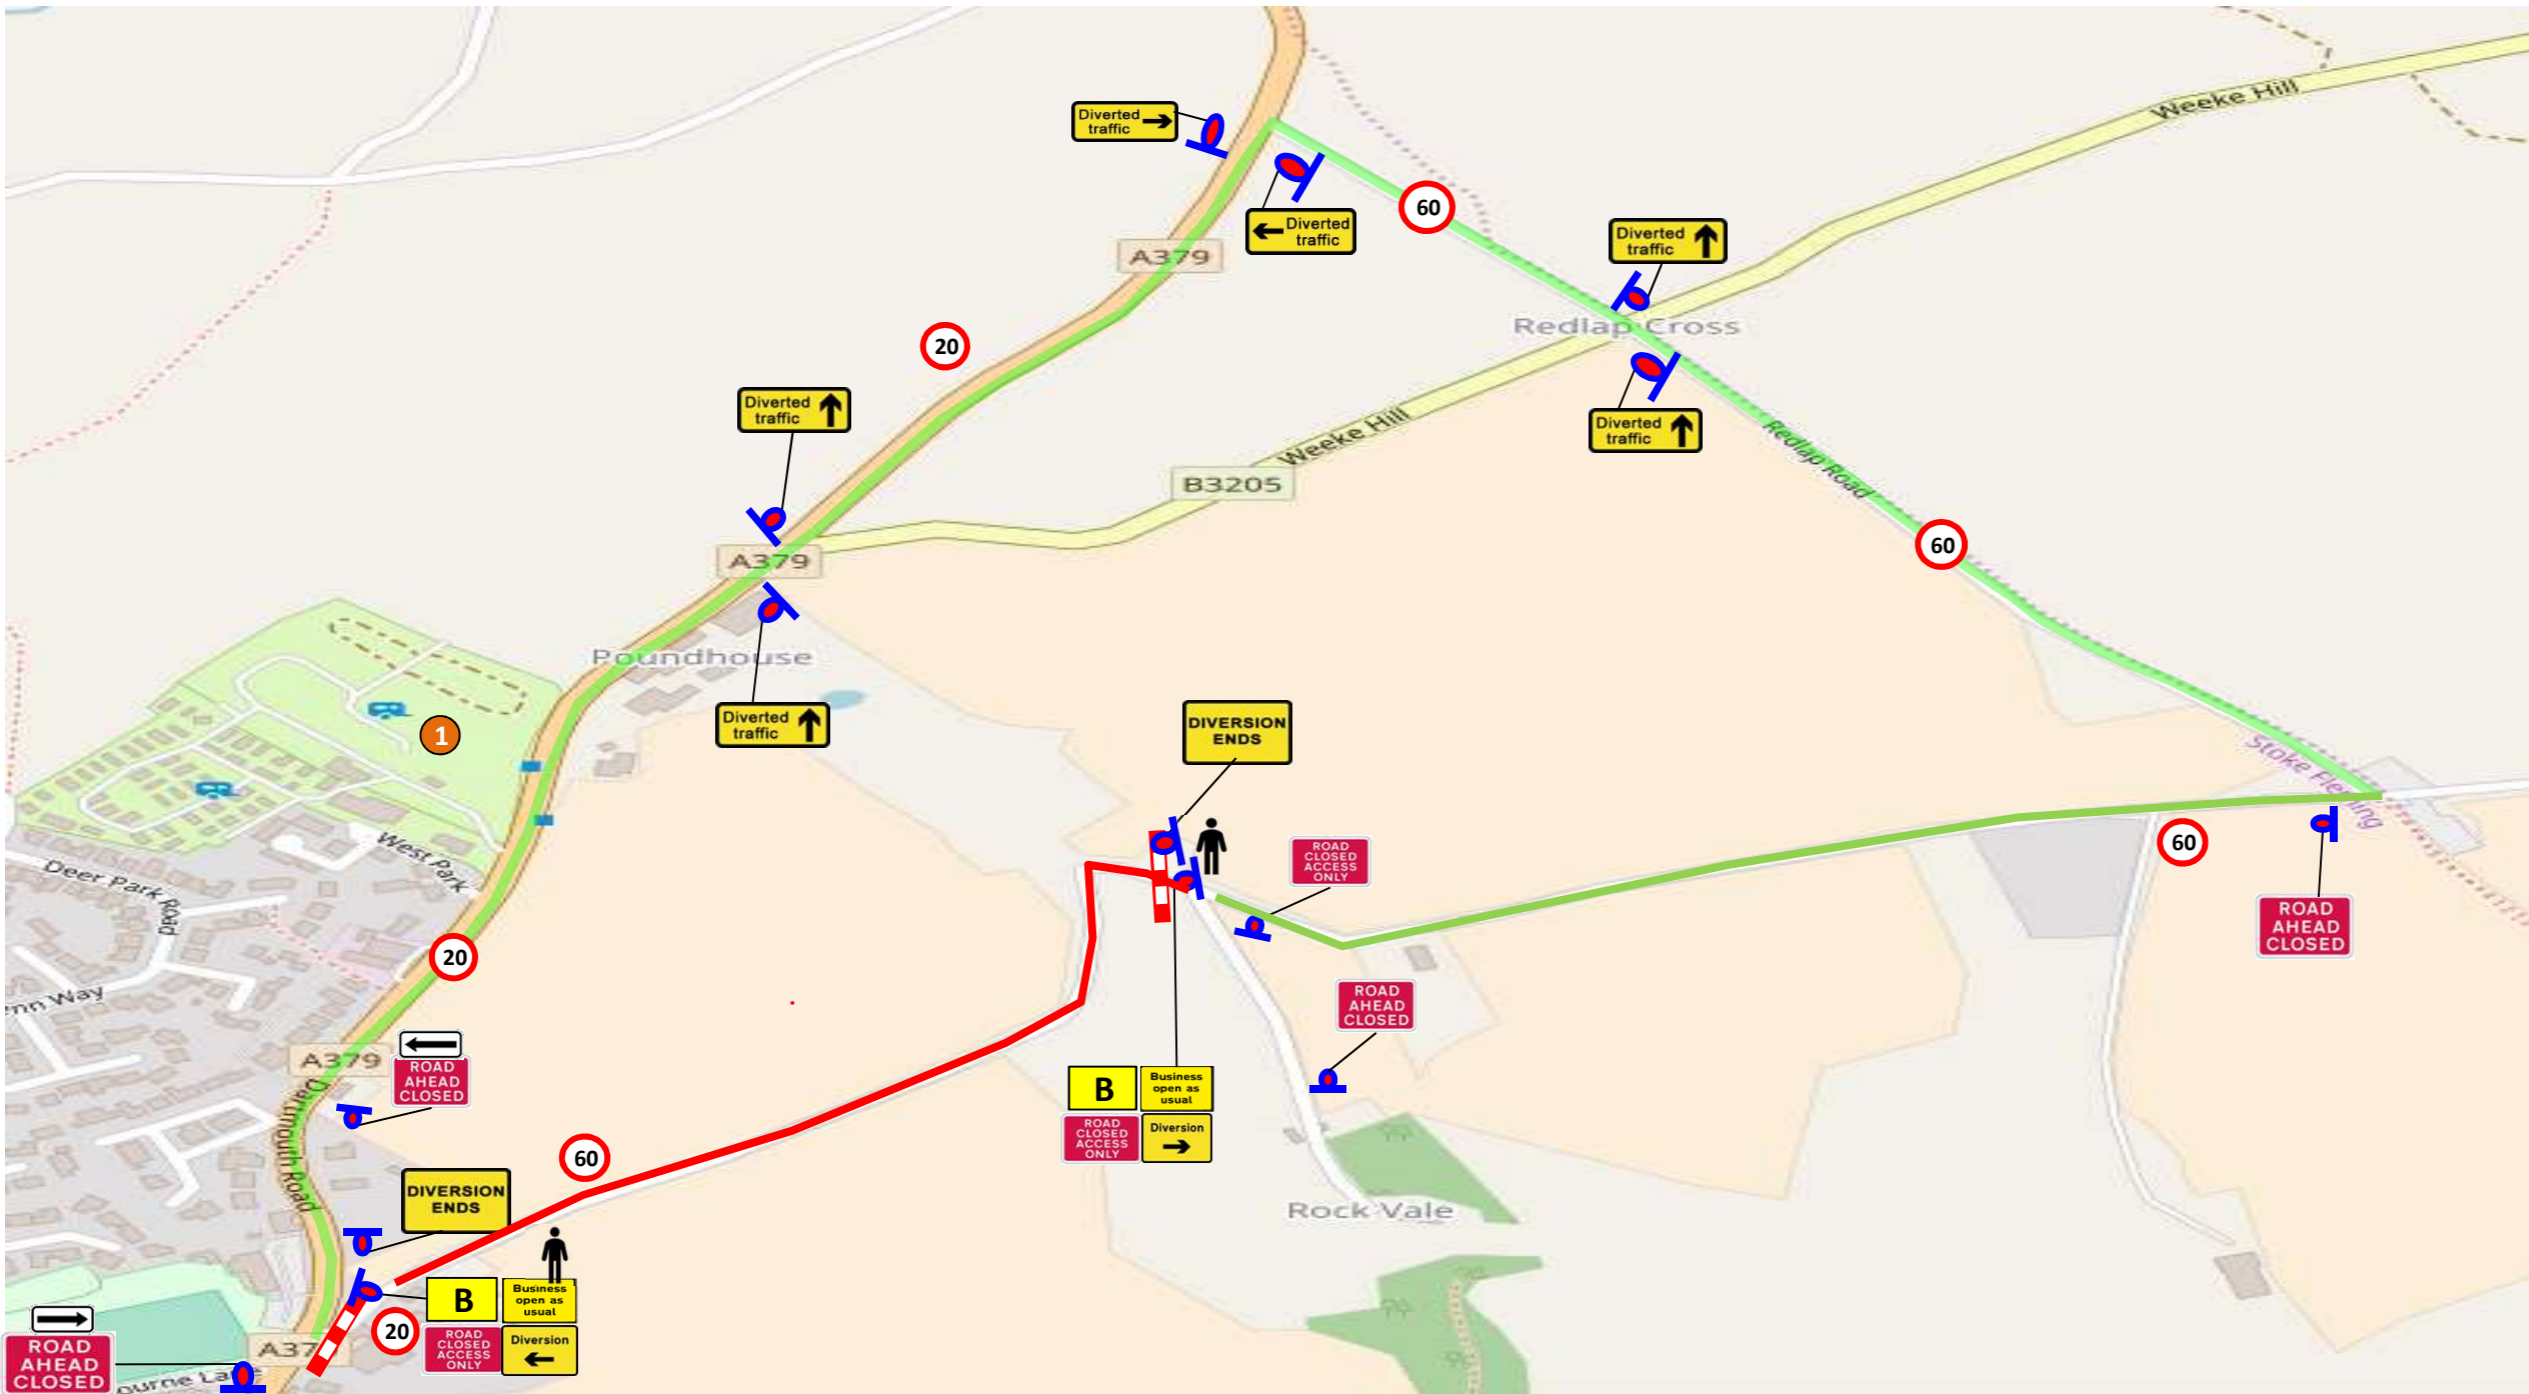

| Businesses & Public Areas |           |  |  |
|---------------------------|-----------|--|--|
| 1                         | Club Site |  |  |
| 2                         |           |  |  |
| 3                         |           |  |  |
| 4                         |           |  |  |
| 5                         |           |  |  |
| 6                         |           |  |  |
| 7                         |           |  |  |
| 8                         |           |  |  |

|          |   |     |                         |
|----------|---|-----|-------------------------|
| Quantity | 3 | Ref | ROAD CLOSED ACCESS ONLY |
| Quantity | 5 | Ref | ROAD AHEAD CLOSED       |
| Quantity | 1 | Ref | Diversion →             |
| Quantity | 1 | Ref | Diversion ←             |
| Quantity | 1 | Ref | Diverted traffic ↖      |
| Quantity | 1 | Ref | Diverted traffic ↗      |
| Quantity | 1 | Ref | Diverted traffic →      |
| Quantity | 1 | Ref | Diverted traffic ↘      |
| Quantity | 2 | Ref | Business open as usual  |
| Quantity | 2 | Ref | B                       |
| Quantity | 4 | Ref | Diverted traffic ↑      |
| Quantity | 2 | Ref | DIVERSION ENDS          |
| Quantity | 3 | Ref | ROAD CLOSED ACCESS ONLY |
| Quantity | 3 | Ref | Person icon             |

|   |                                       |              |   |
|---|---------------------------------------|--------------|---|
| <b>Site Address</b>   | Redlap Lane                           |              | <br><b>First Call</b><br><b>Traffic Management</b> |
|   | Post Code                             | TQ6          |   |
| <b>Comments</b>   | Access to be maintained at all times. |              |   |
| <b>Grid Ref:</b>  | From                                  | SX8640048687 | To SX8681649071   |
| 1. ALL DIMENSION ARE IN METERS UNLESS OTHERWISE STATED.<br>2. ALL TRAFFIC MANAGEMENT TO COMPLY WITH CHAPTER 8 AND SAFETY AT STREETWORKS |                                       |              |   |

**Bespoke Signs**

**A** = Access to residential frontages

**B** = Access to residential frontages and businesses

Person icon

**KEY:**

Proposed Diversion: ———

Proposed Closure: ———

Diversion Route length: 2.02 KM

|                |                    |
|----------------|--------------------|
| Drawing number | Stoke Fleming-TM20 |
| Date drawn     | 02/06/2018         |
| Drawn          | JD                 |
| Checked        | GW                 |
| Approved       | GW                 |

**client**

  
 Ultrafast Fibre Broadband

